

RECAP and UPDATE




WILLIAM T. COZBY PUBLIC LIBRARY

UPDATED CONCEPTUAL SITE PLAN

DRAFT



E.4

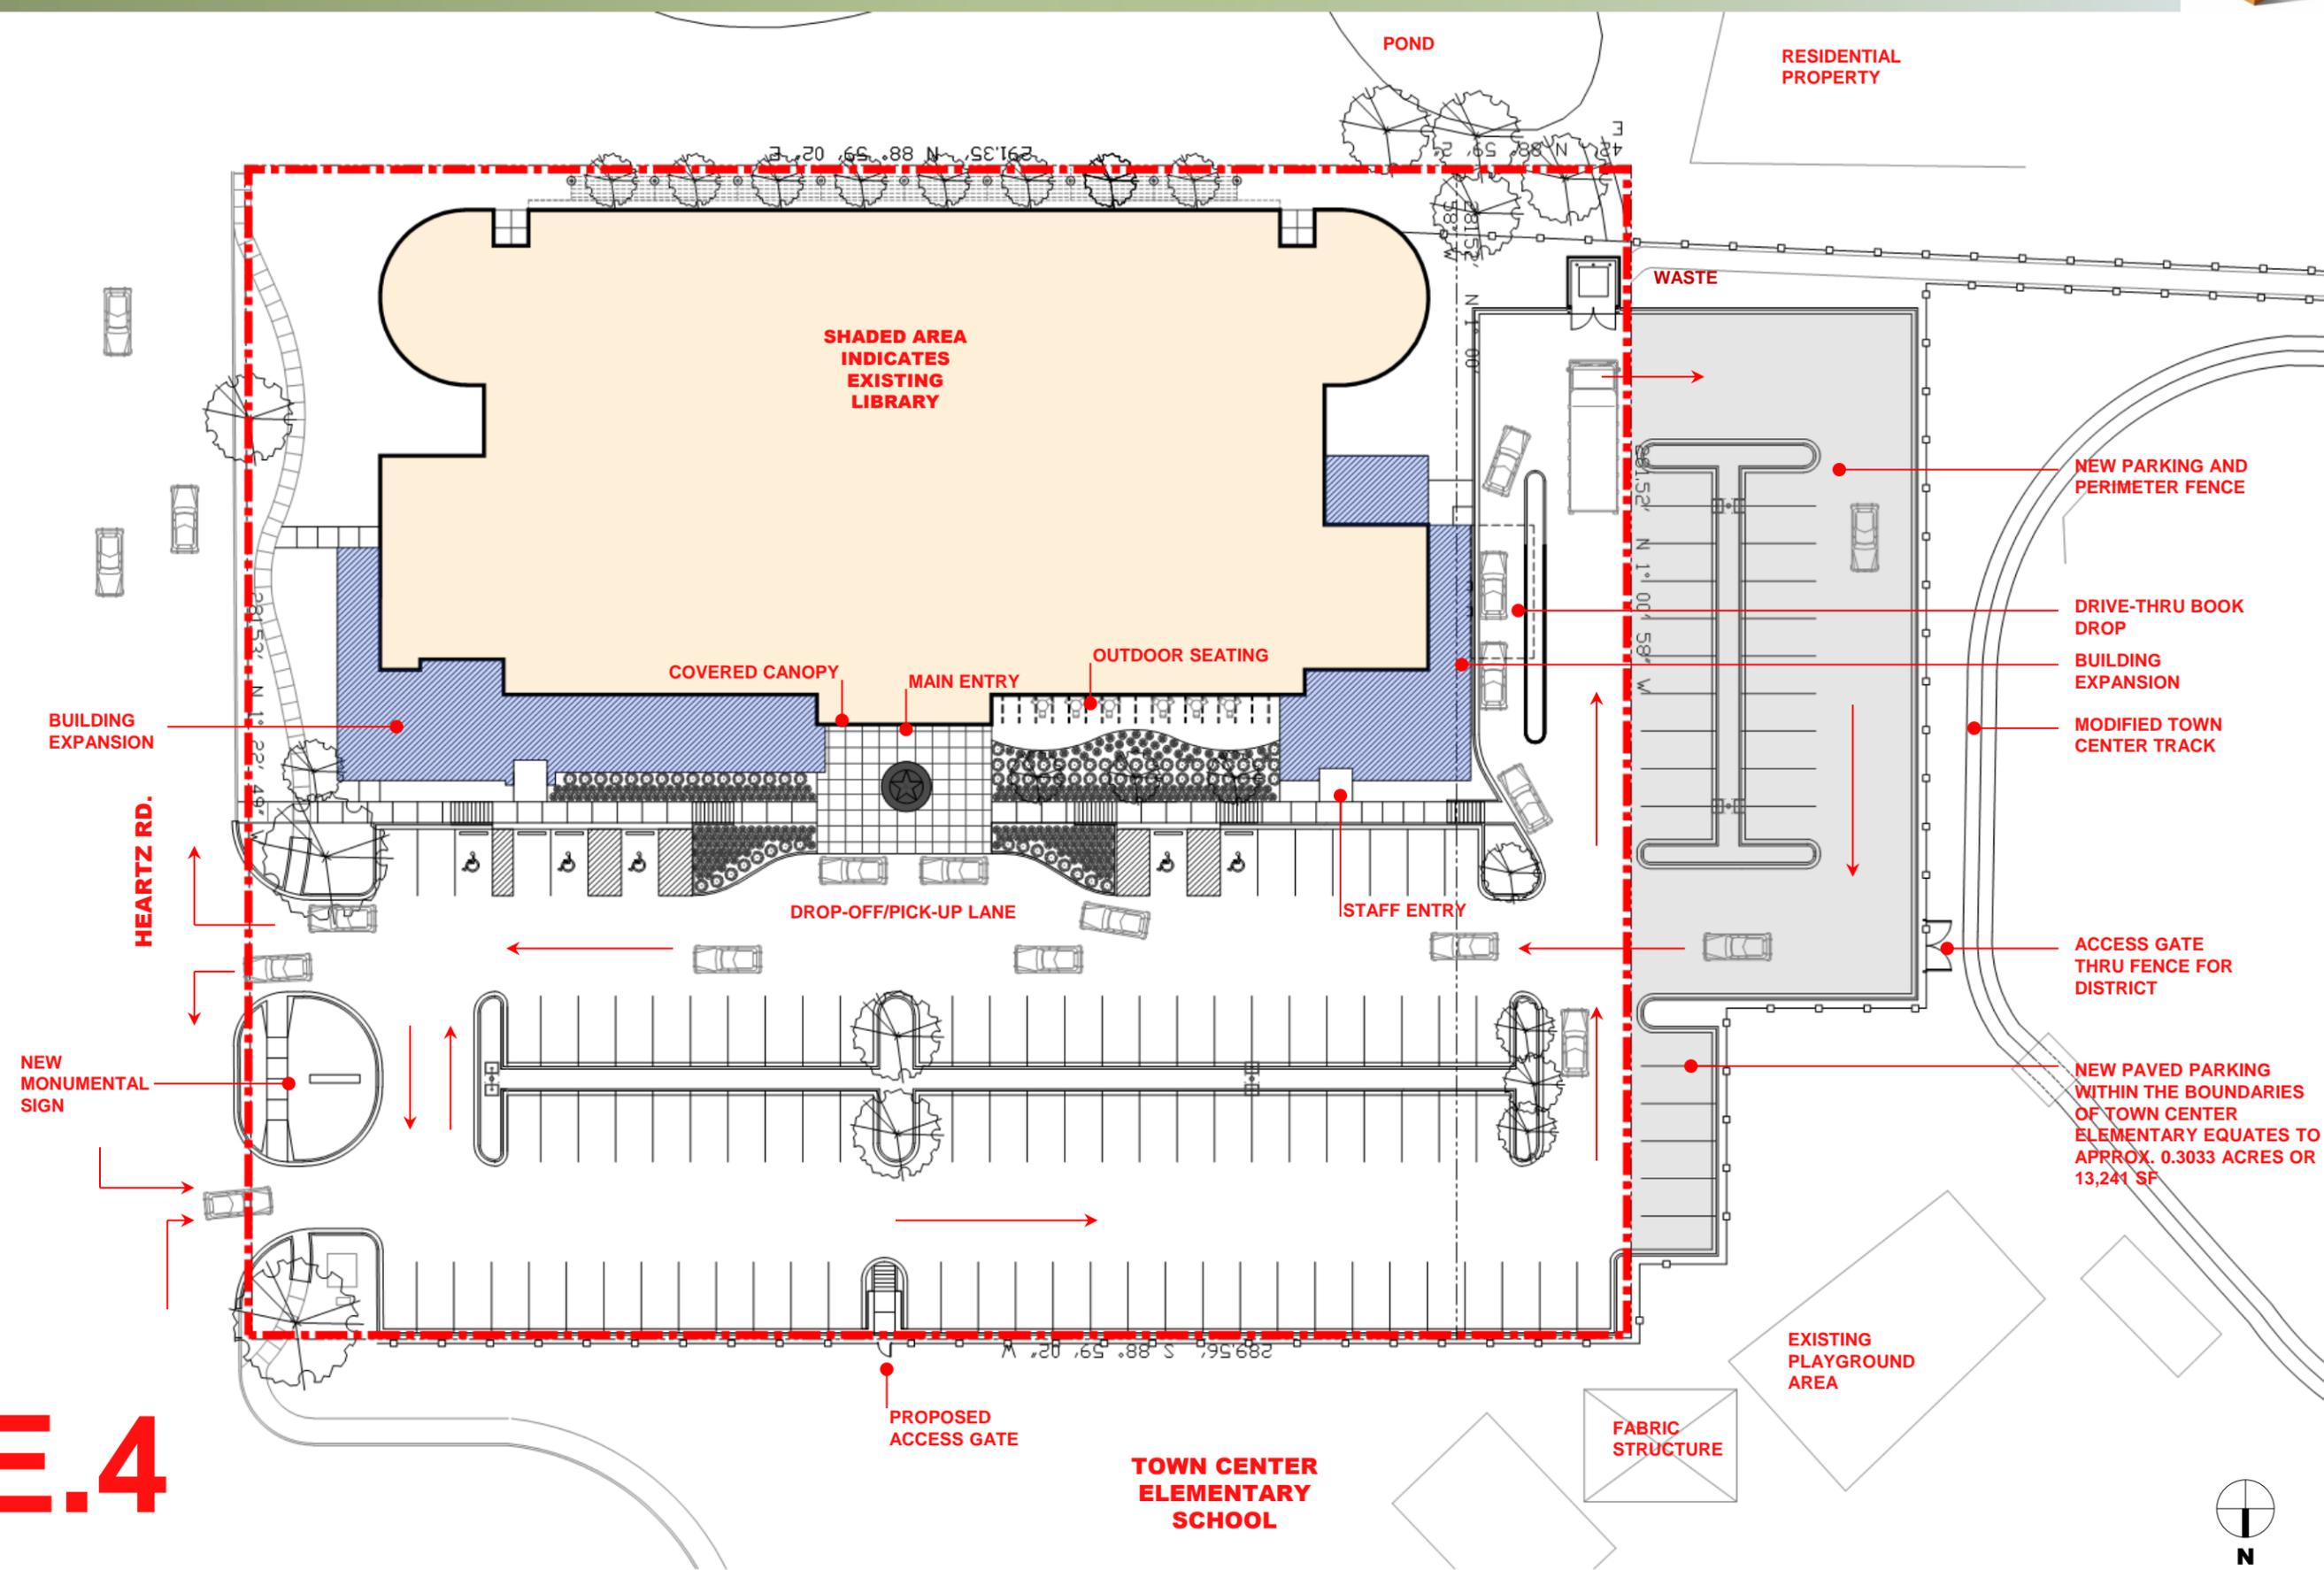

SHADED AREA INDICATES EXISTING LIBRARY

BUILDING EXPANSION

HEARTZ RD.

NEW MONUMENTAL SIGN

COVERED CANOPY

MAIN ENTRY

OUTDOOR SEATING

DROP-OFF/PICK-UP LANE

STAFF ENTRY

PROPOSED ACCESS GATE

TOWN CENTER ELEMENTARY SCHOOL

FABRIC STRUCTURE

EXISTING PLAYGROUND AREA

POND

RESIDENTIAL PROPERTY

WASTE

NEW PARKING AND PERIMETER FENCE

DRIVE-THRU BOOK DROP

BUILDING EXPANSION

MODIFIED TOWN CENTER TRACK

ACCESS GATE THRU FENCE FOR DISTRICT

NEW PAVED PARKING WITHIN THE BOUNDARIES OF TOWN CENTER ELEMENTARY EQUATES TO APPROX. 0.3033 ACRES OR 13,241 SF

